


CLIFF HOUSE NORTH
MAIN FLOOR

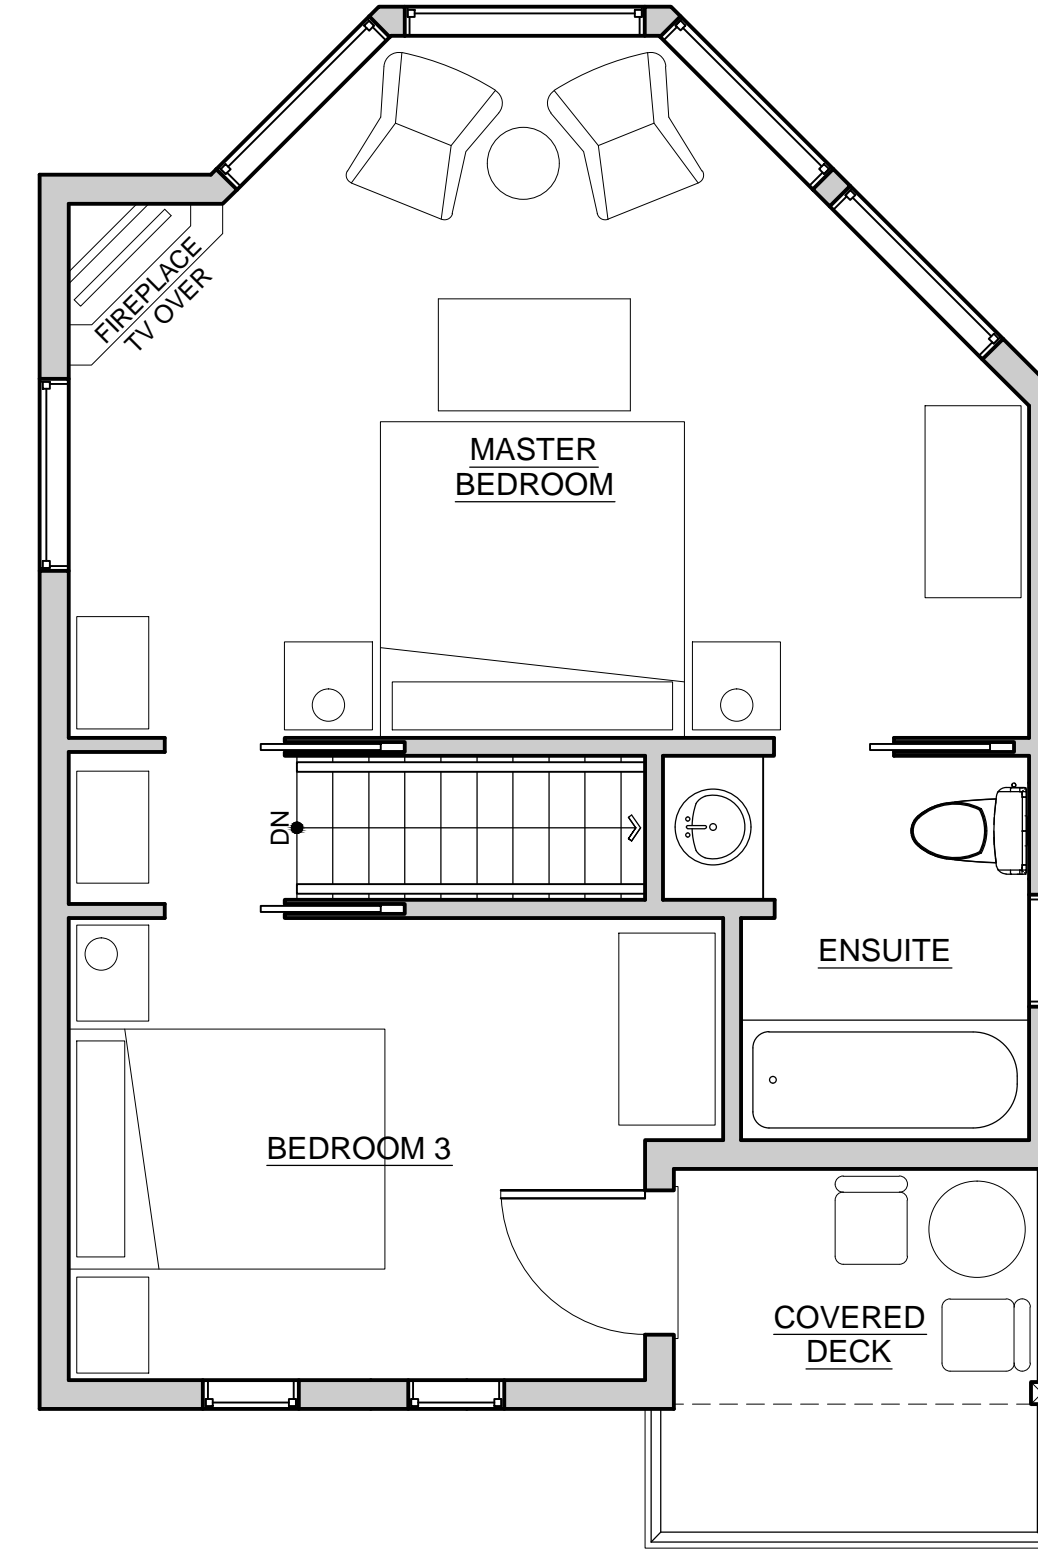

CLIFF HOUSE NORTH
UPPER FLOOR

CLIFF HOUSE

CAMPBELL RIVER BC

**GIESBRECHT
DESIGNS**
INCORPORATED
202-950 ALBERT ST. CAMPBELL RIVER BC
GIESBRECHTDESIGNS@TELUS.NET

CLIFF HOUSE NORTH -
MAIN & UPPER FLOOR
DATE: JANUARY 26, 2011
SCALE: 1/4" = 1'-0"

ISSUED FOR REVIEW
JAN. 26, 2011

•A-1•