


CLIFF HOUSE SOUTH  
MAIN FLOOR

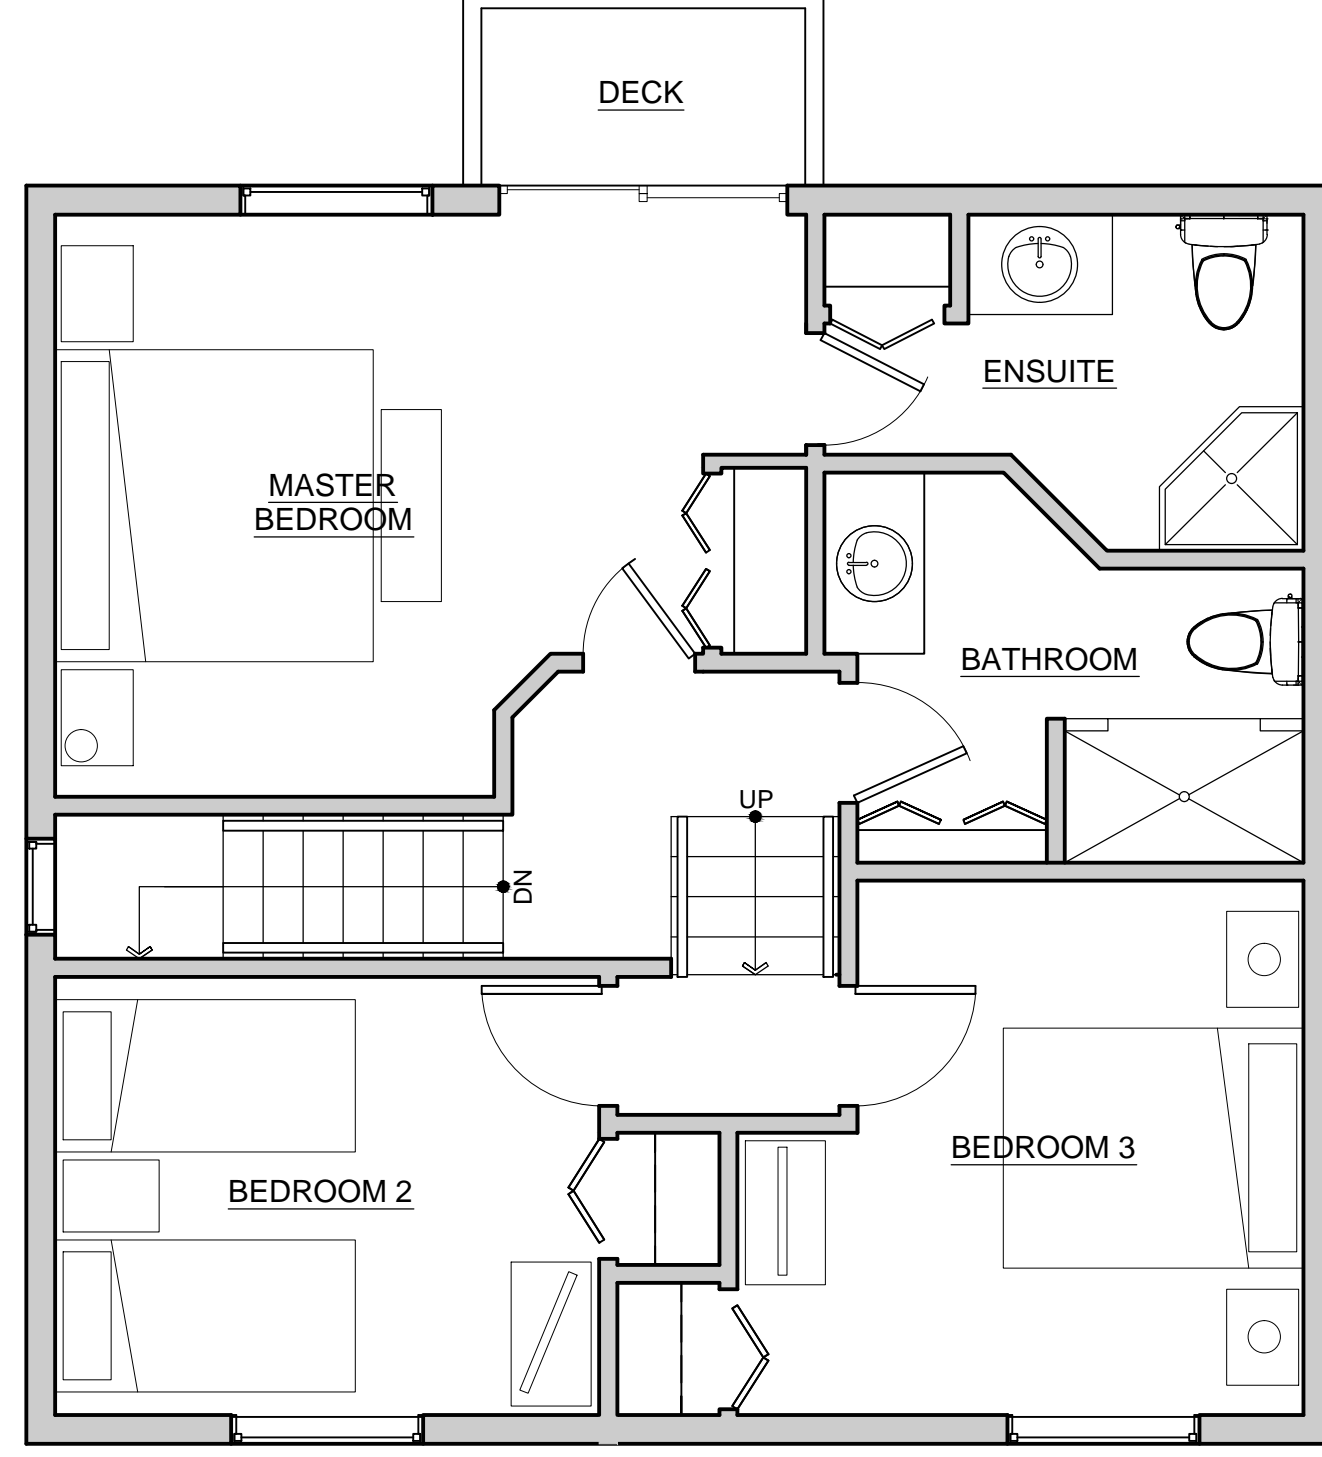

CLIFF HOUSE SOUTH  
UPPER FLOOR  
PLEASE NOTE:  
BEDROOM 2 - OPTIONAL KING SIZE BED

# CLIFF HOUSE

CAMPBELL RIVER BC

**GIESBRECHT  
DESIGNS**  
INCORPORATED  
202-950 ALBERTA CAMPBELL RIVER BC  
GIESBRECHTDESIGNS@TELLUS.NET

CLIFF HOUSE SOUTH -  
MAIN & UPPER FLOOR  
DATE: JANUARY 26, 2011  
SCALE: 1/4" = 1'-0"

ISSUED FOR REVIEW  
JAN. 26, 2011

•A-2•